



Ground Floor Plan

- KEY:
- 1. STUDIO GREEN ROOF
  - 2. MAIN ENTRANCE
  - 3. RECEPTION

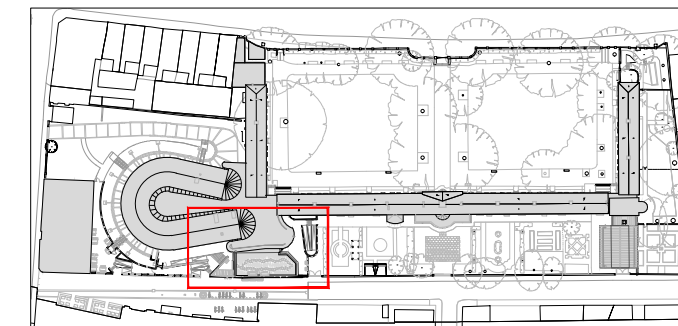

Key Plan

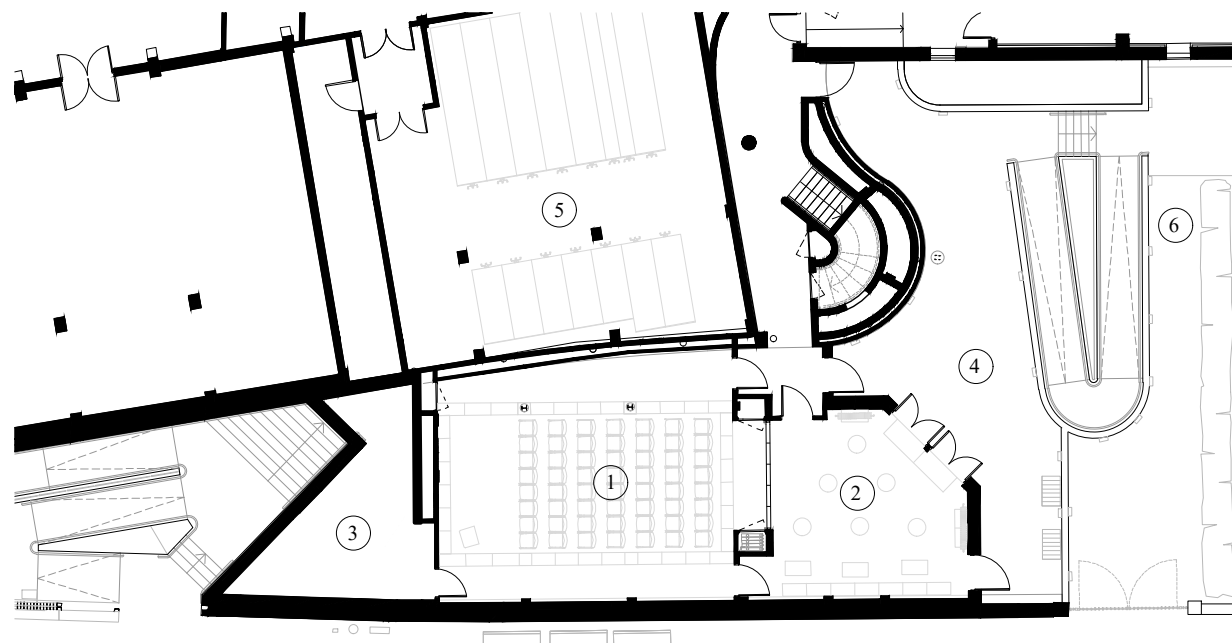

Lower Ground Floor Plan

- KEY:
- 1. STUDIO
  - 2. STUDIO FOYER
  - 3. PLANT ROOM
  - 4. STUDIO TERRACE
  - 5. EXISTING COLLECTION STORE
  - 6. GARDENS THROUGH TIME

REVISIONS:

NOTES:



MUSEUM OF THE HOME	SCALE 1:250 @ A3	WRIGHT & WRIGHT ARCHITECTS
	DATE: 05.02.21	
Studio Pavilion Plans	DRAWING NO:	89/91 Bayham Street London NW1 0AG TEL: 020 7428 9393 FAX: 020 7428 9394 ww@wrightandwright.co.uk www.wrightandwright.co.uk