




Cross Section

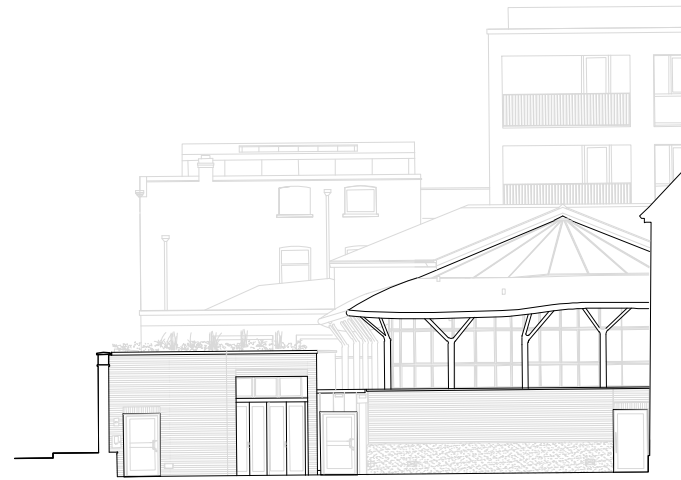

North Elevation

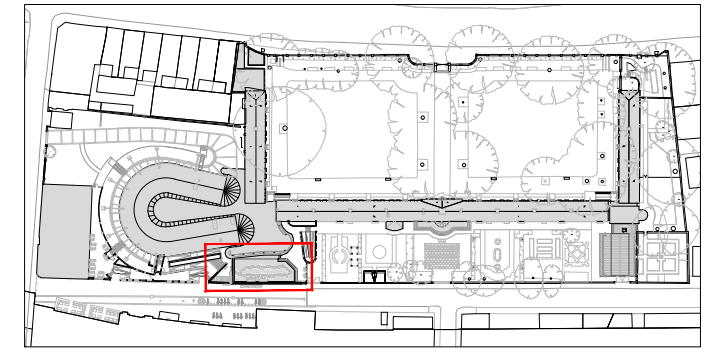

KEY PLAN

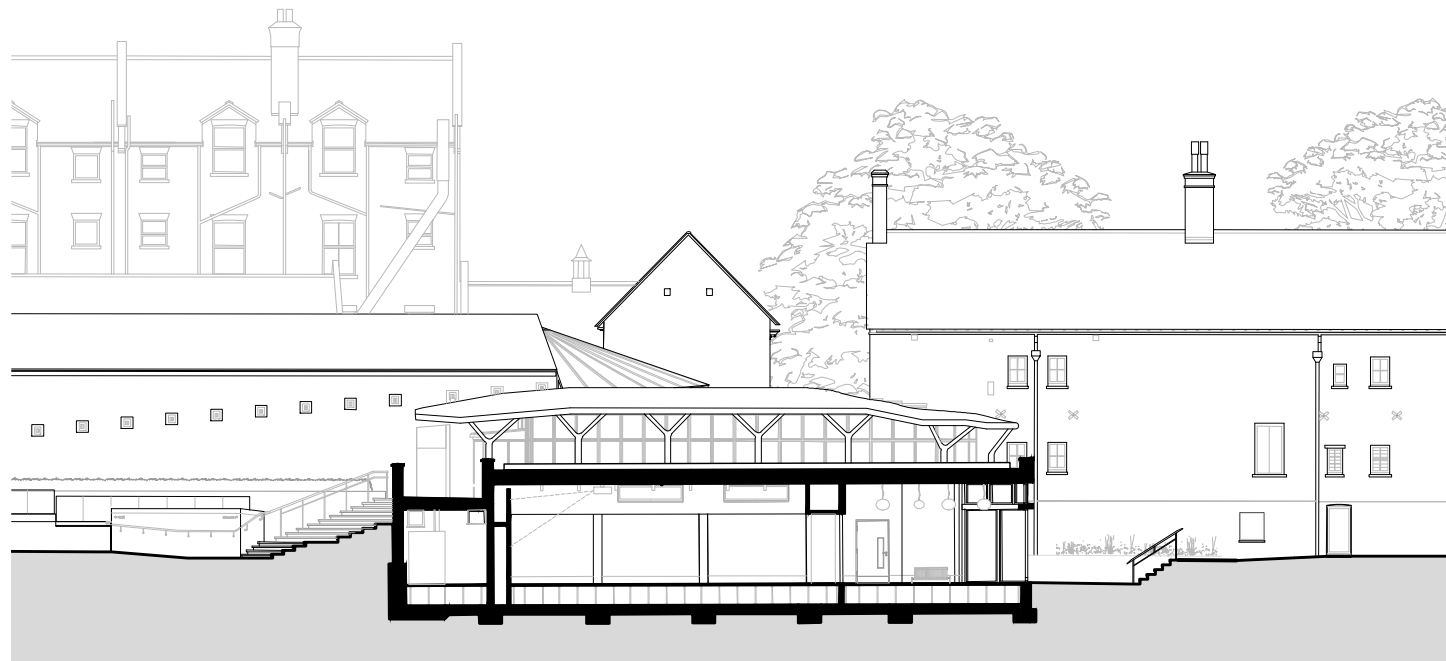

Long Section



REVISIONS:

NOTES:

MUSEUM OF THE HOME Studio Pavilion Sections and Elevations	SCALE 1:250 @ A3	WRIGHT & WRIGHT ARCHITECTS 89/91 Bayham Street London NW1 0AG TEL: 020 7428 9393 FAX: 020 7428 9394 ww@wrightandwright.co.uk www.wrightandwright.co.uk
	DATE: 05.02.21	
	DRAWING NO:	