


South Elevation



Cross Section

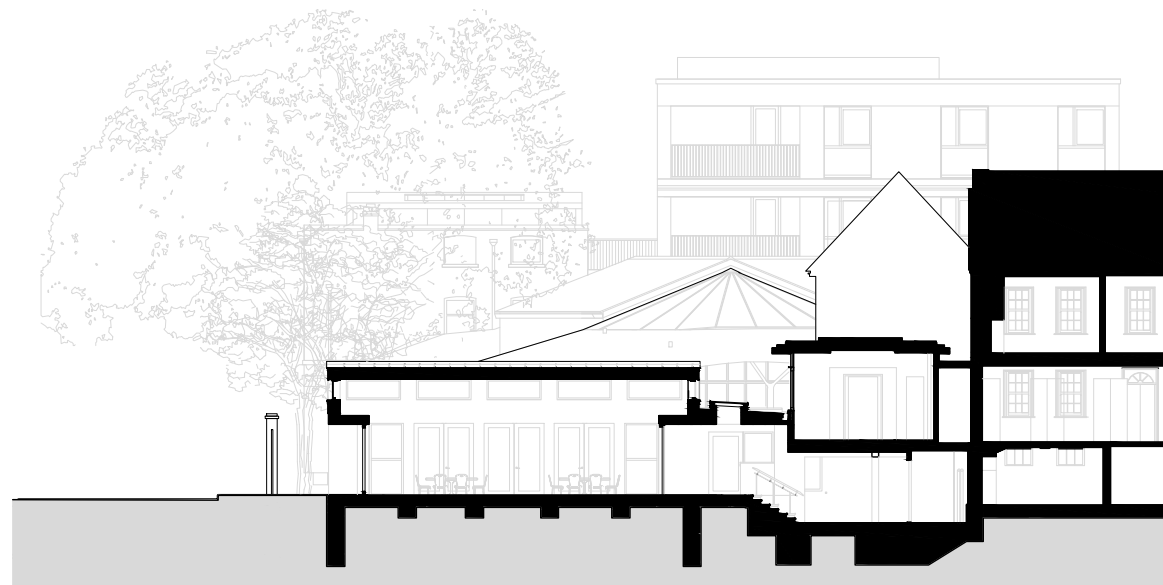


Section



REVISIONS:


NOTES:

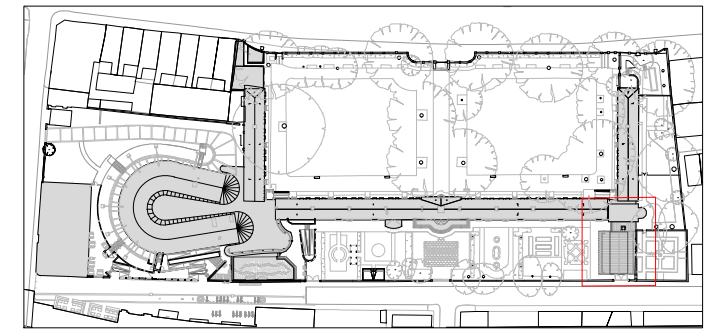

KEY PLAN



East Elevation

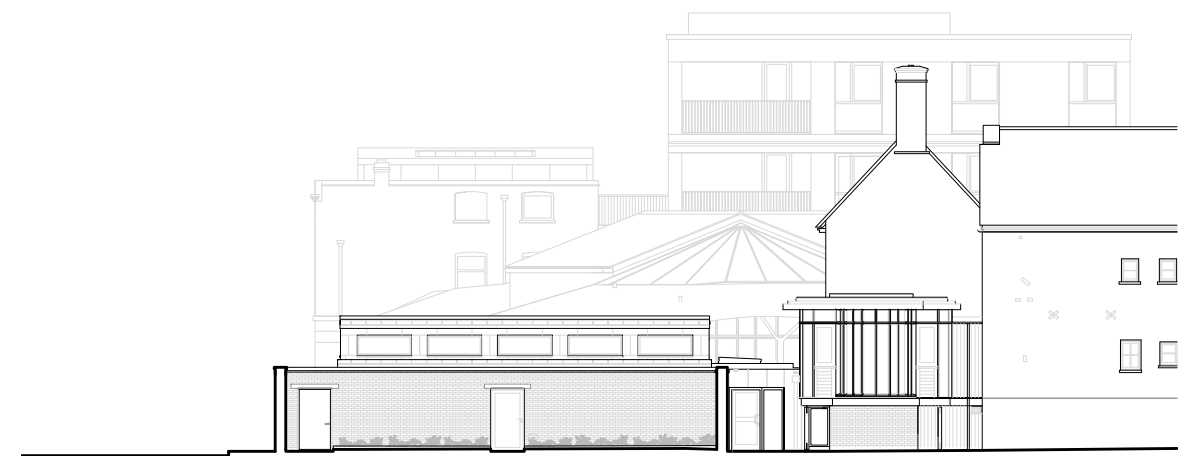

North Elevation

MUSEUM OF THE HOME	SCALE 1:250 @ A3	WRIGHT & WRIGHT ARCHITECTS
	DATE: 05.02.21	
Learning Pavilion Sections and Elevations	DRAWING NO:	89/91 Bayham Street London NW1 0AG TEL 020 7428 9393 FAX 020 7428 9394 www.wrightandwright.co.uk