



Ground Floor Plan

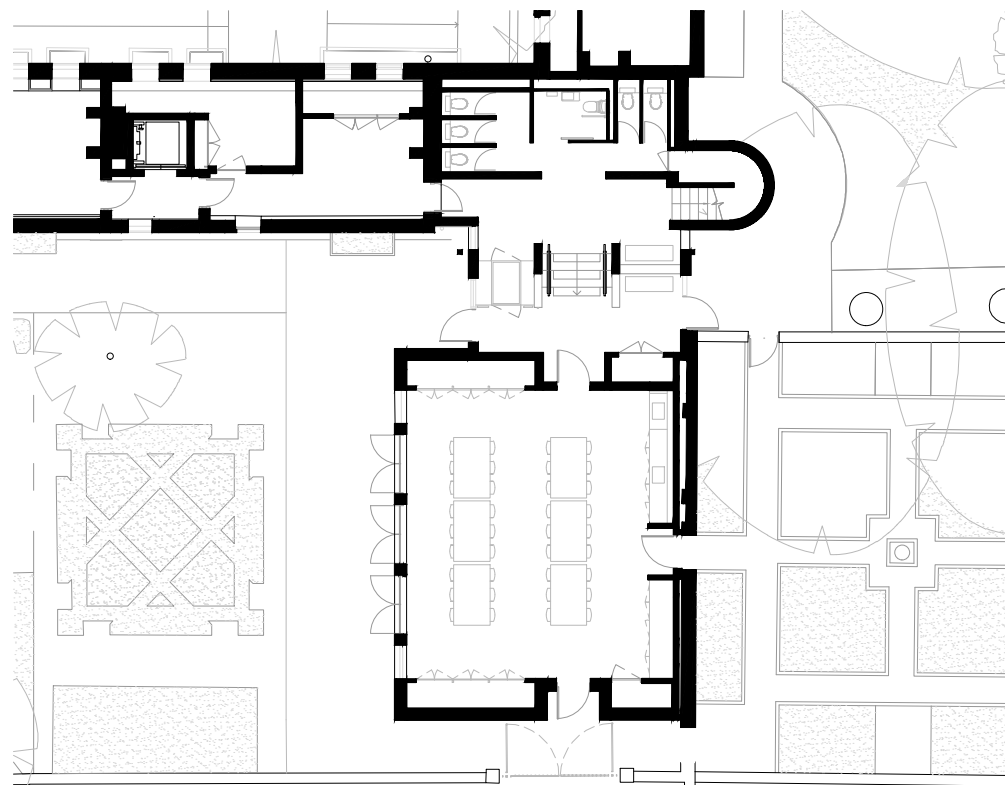

Lower Ground Floor Plan

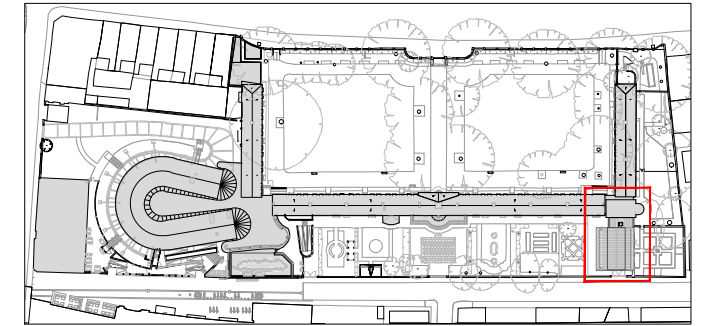

KEY PLAN

REVISIONS:

NOTES:



MUSEUM OF THE HOME	SCALE 1:250 @ A3	WRIGHT & WRIGHT ARCHITECTS
	DATE: 05.02.21	
Learning Pavilion Plans	DRAWING NO:	89/91 Bayham Street London NW1 0AG TEL: 020 7428 9393 FAX: 020 7428 8094 www.wrightandwright.co.uk