


NOTES:  
 DO NOT SCALE FROM THIS DRAWING (OTHER THAN FOR PLANNING) = USE FIGURED DIMENSIONS WHERE SHOWN = ALL DIMENSIONS ARE IN MILLIMETRES UNLESS NOTED OTHERWISE = ALL DIMENSIONS SHOULD BE CHECKED AND DETAILED SITE SURVEY(S) SHOULD BE CARRIED OUT TO VERIFY THE DESIGN = BOUNDARIES ARE INDICATIVE ONLY AND ARE TO BE VERIFIED BY OTHERS = FPA ACCEPTS NO LIABILITY FOR ACCURACY OF SURVEY INFORMATION PROVIDED BY OTHERS; DESIGN BY OTHERS INCORPORATED INTO THIS DRAWING FOR GENERAL COORDINATION ONLY; CONSEQUENCES OR ISSUES RESULTING FROM USE OF THE INFORMATION/DRAWING/MODEL OTHER THAN FOR WHICH IT WAS PRODUCED AND/OR CHANGE OF ISSUED FORMAT = ANY DISCREPANCIES MUST BE REPORTED TO FPA = ALL INTELLECTUAL PROPERTY RIGHTS RESERVED.

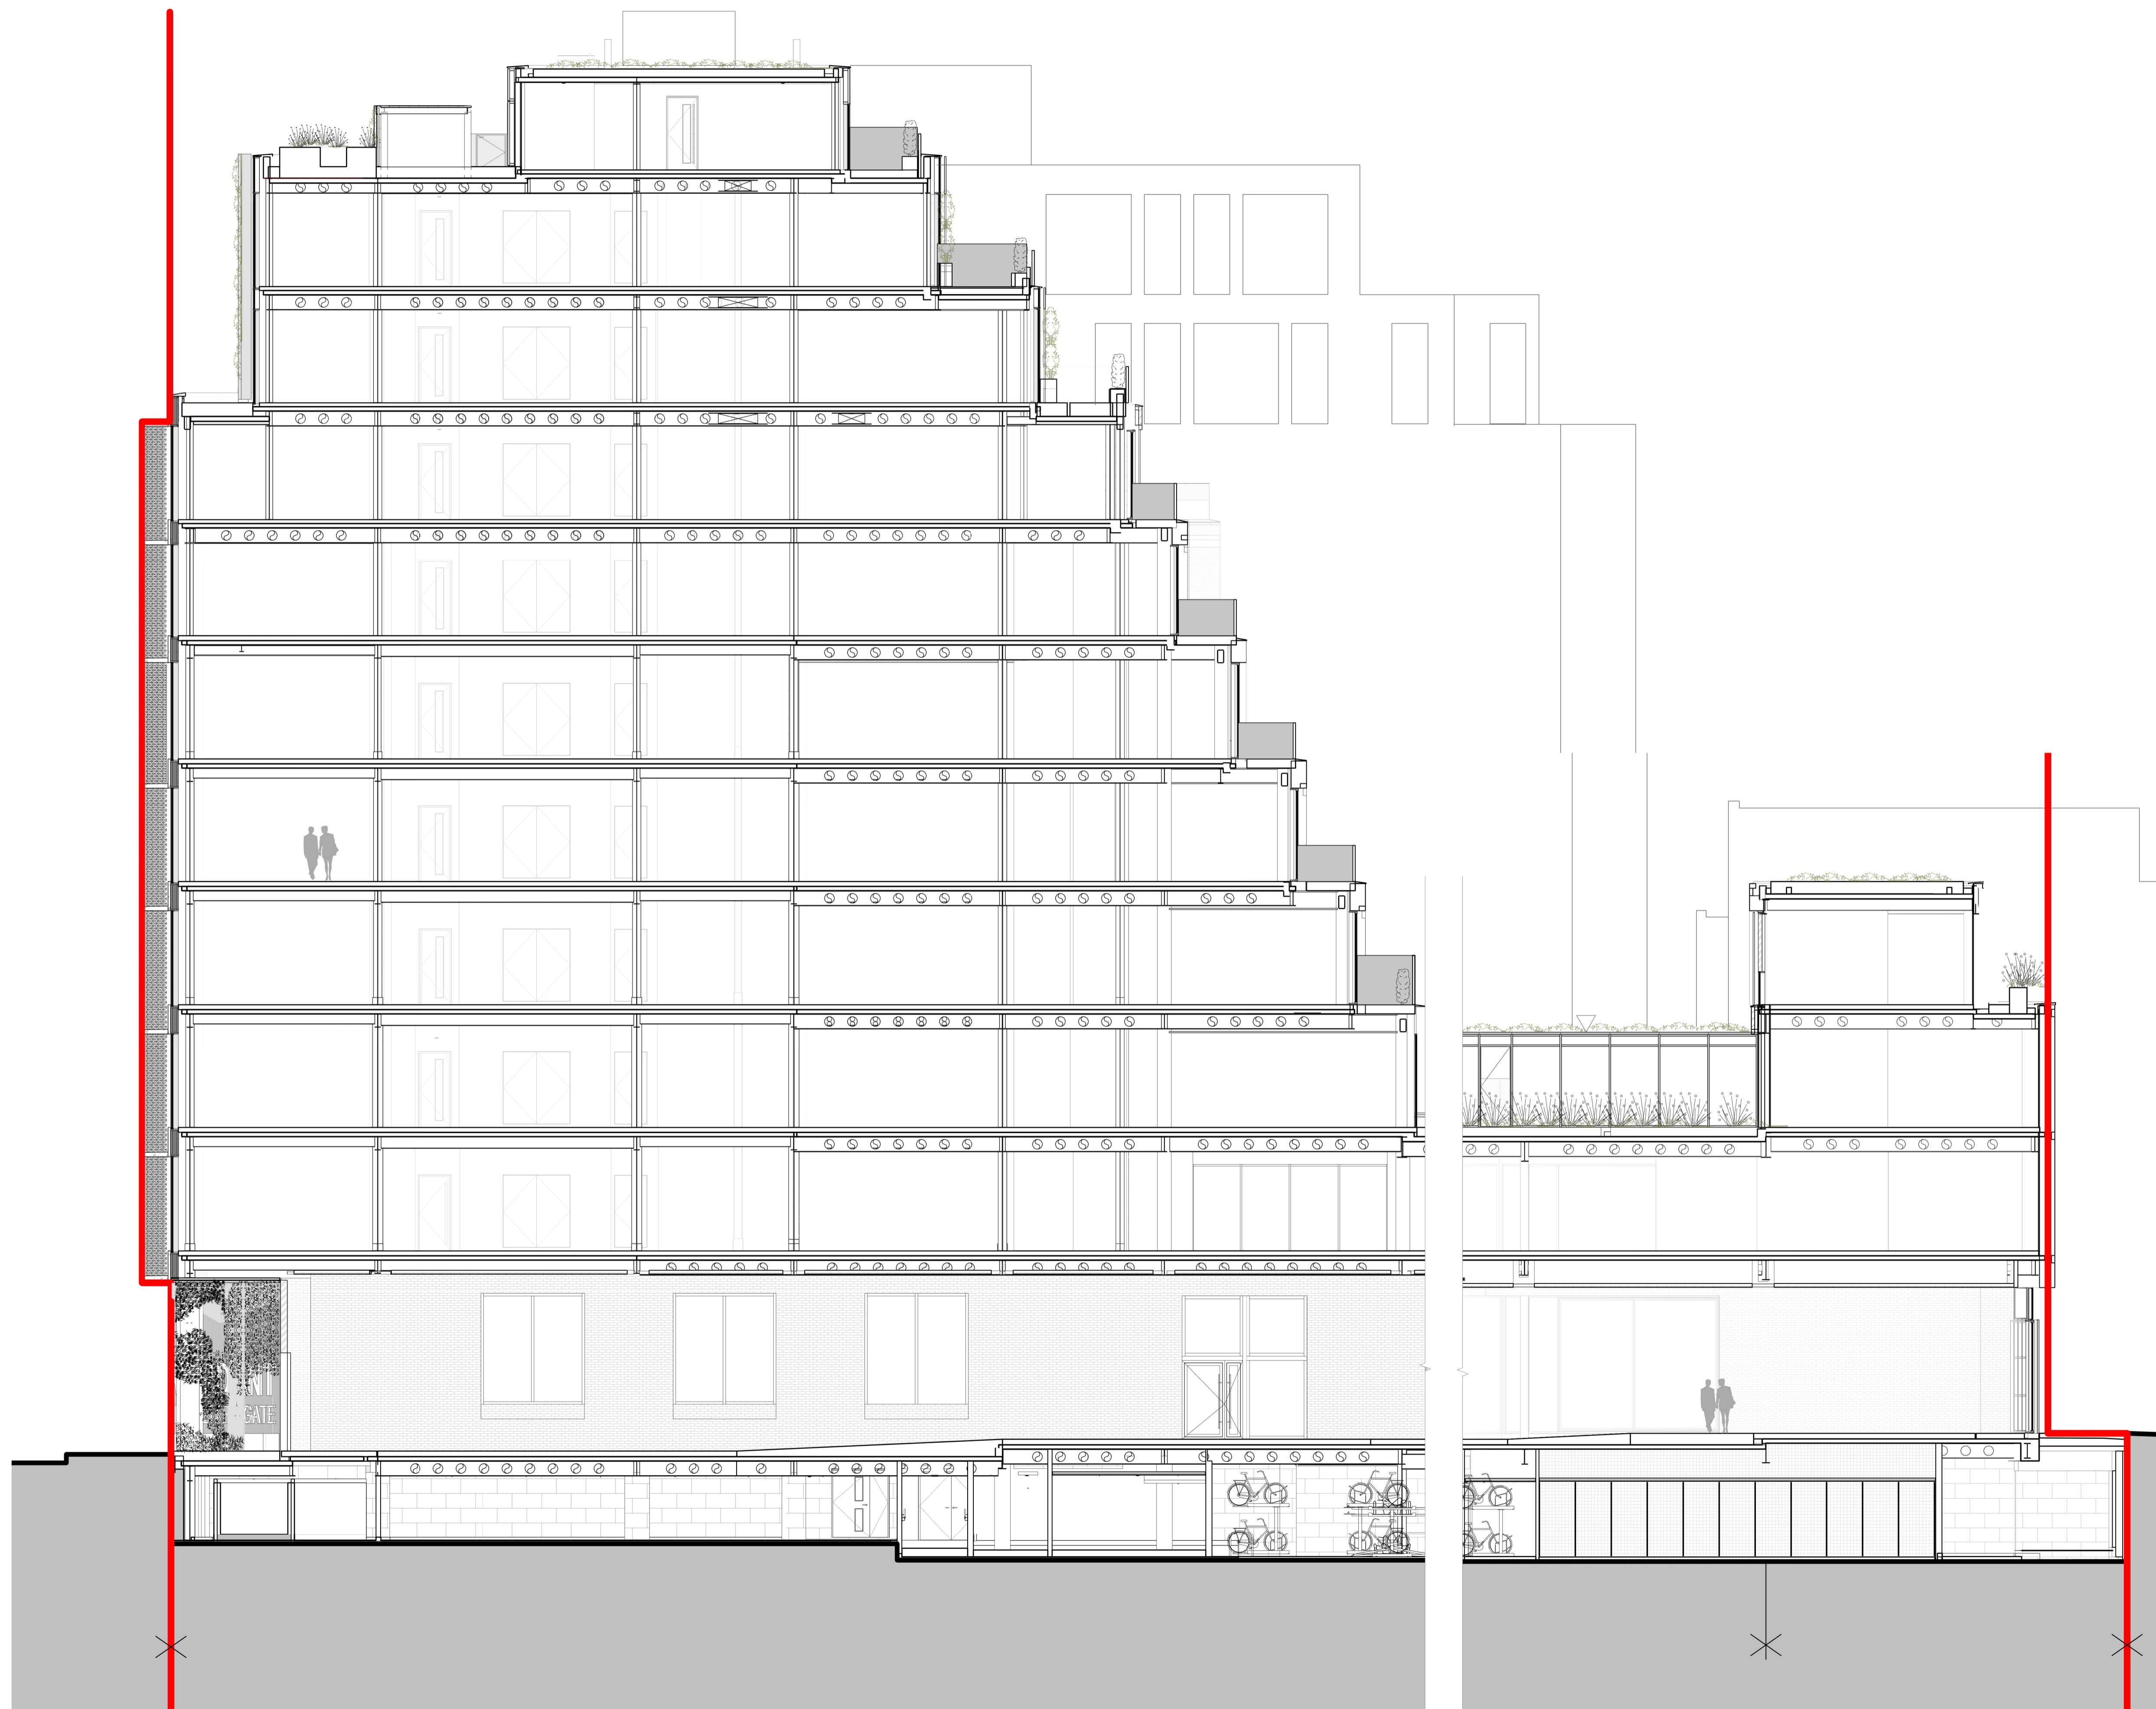

REV	DESCRIPTION	BY	CHK	DATE



Key Plan: 1:1500

CLIENT  
 Arindel Properties Ltd  
 PROJECT  
 150 Aldersgate Street & 3-4  
 Bartholomew Place

DRAWING

Unnamed

DRAWING NUMBER / REVISION  
**-FPA-XX-A-100 - 20**

FPA NUMBER  
 1314-FPA-XX-A  
 SCALE @ A1  
 1 : 100

REVISION

DATE  
 08/08/24

DRAWN BY / CHECKED BY  
 Autha@hecker

**fletcher priest architects**  
 london + köln + riga

middlessex house  
 34/42 cleveland st  
 london W1T 4JE  
 t +44 (0)20 7034 2200  
 f +44 (0)20 7637 5347  
 www.fletcherpriest.com